



1 L1.0 First Floor-WV - Callout 1  
3" = 1'-0"

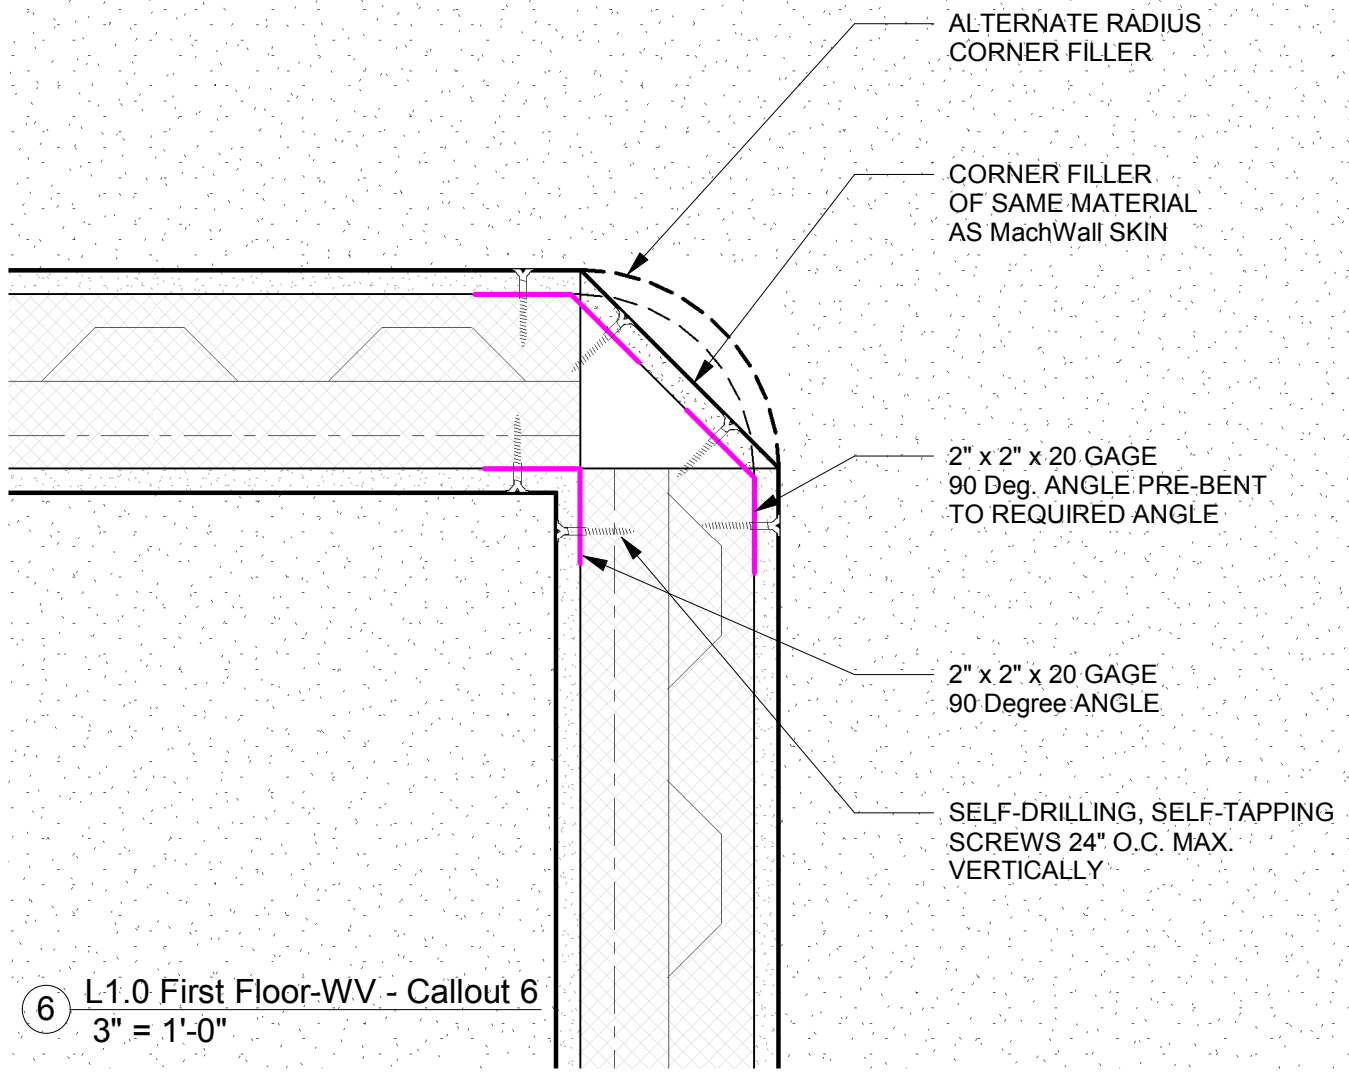


6 L1.0 First Floor-WV - Callout 6  
3" = 1'-0"


2 L1.0 First Floor-WV - Callout 2  
3" = 1'-0"

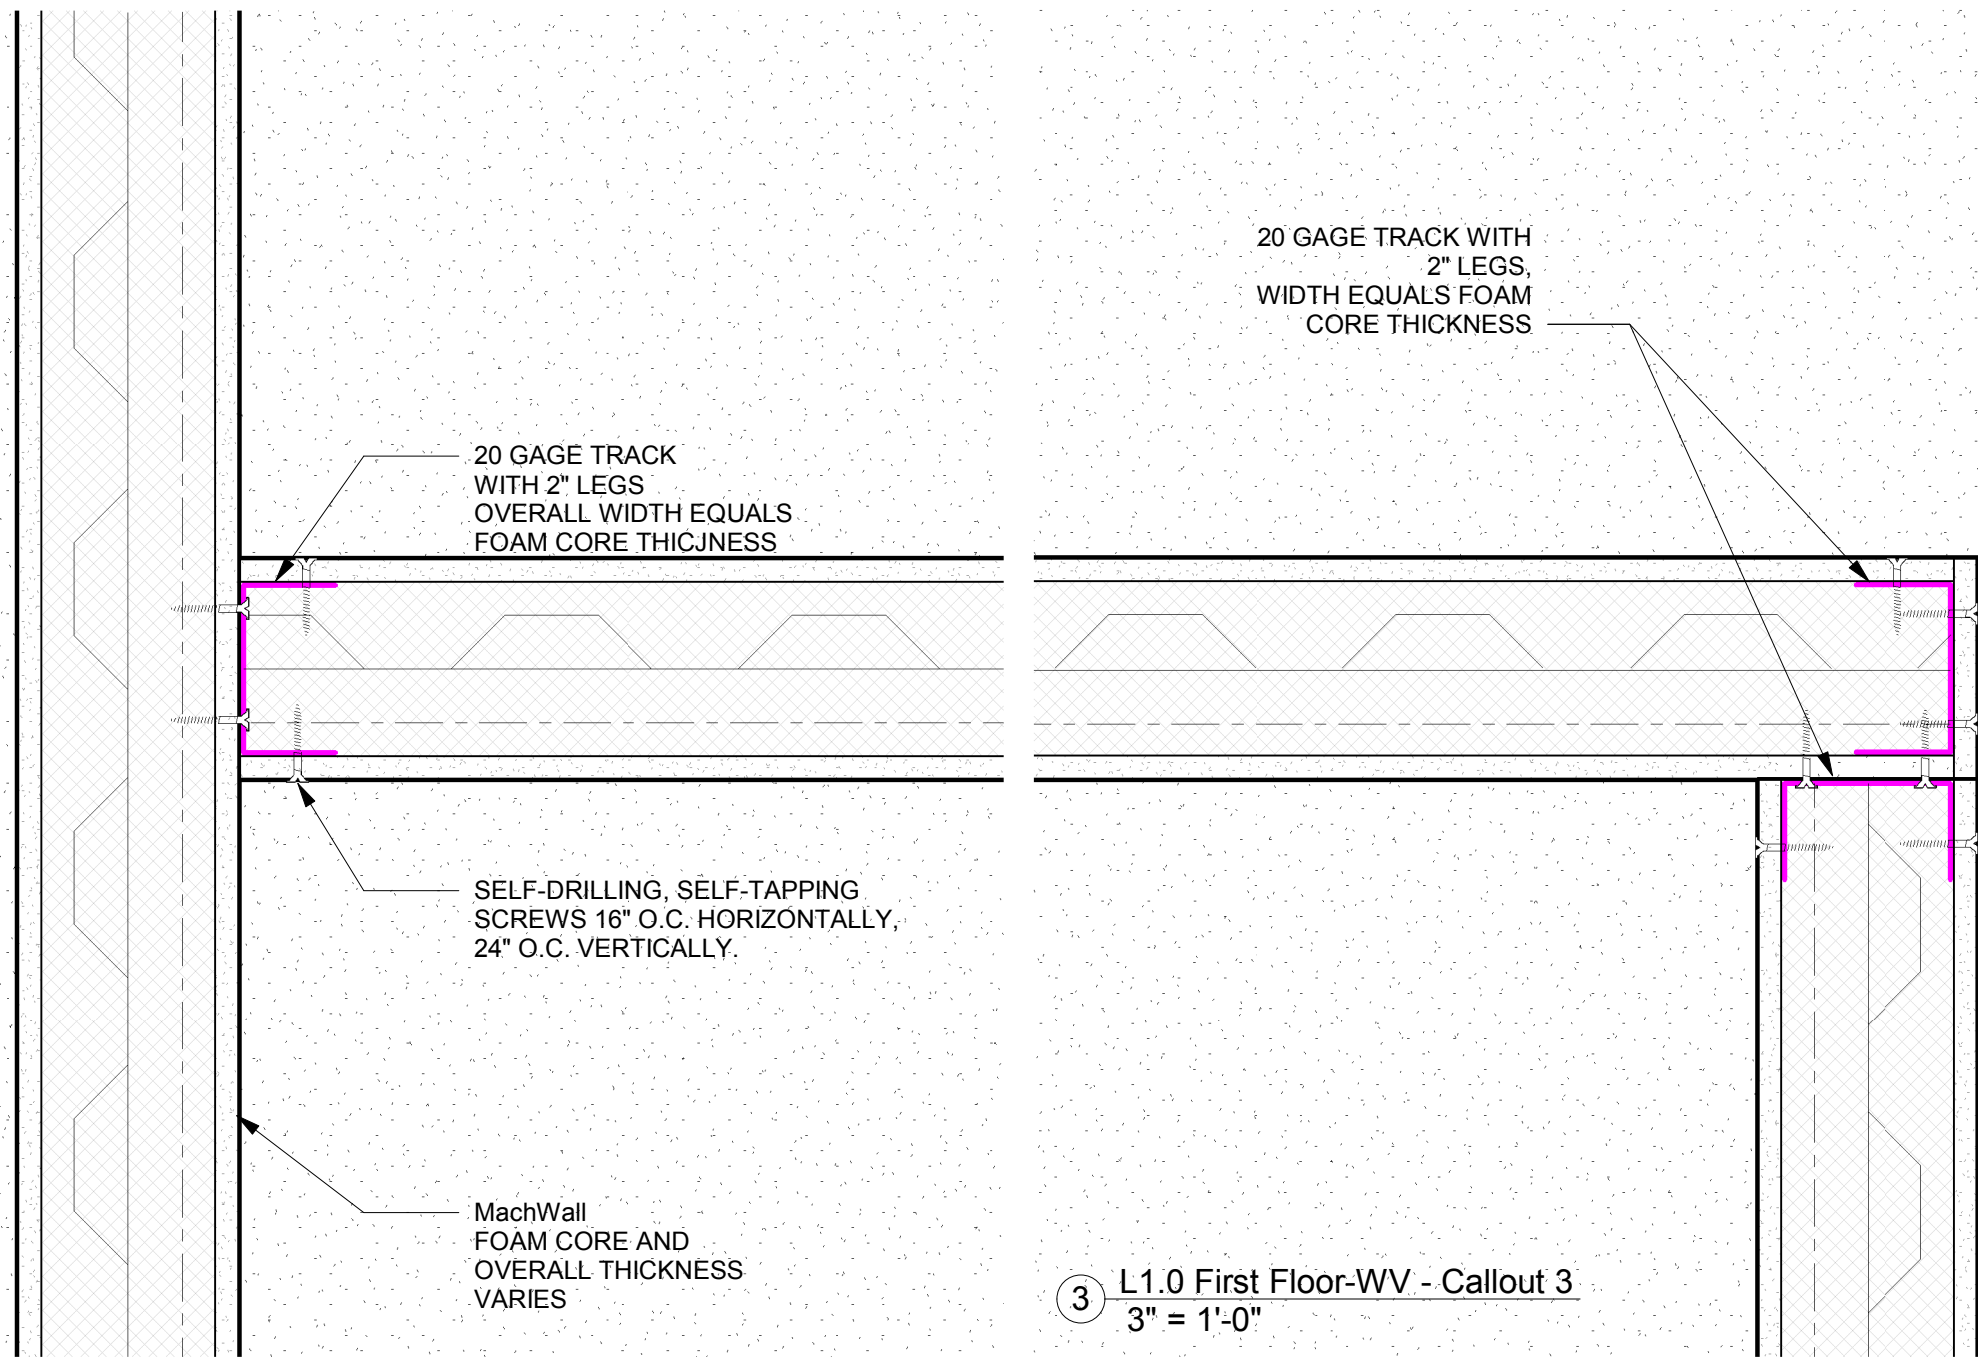

3 L1.0 First Floor-WV - Callout 3  
3" = 1'-0"

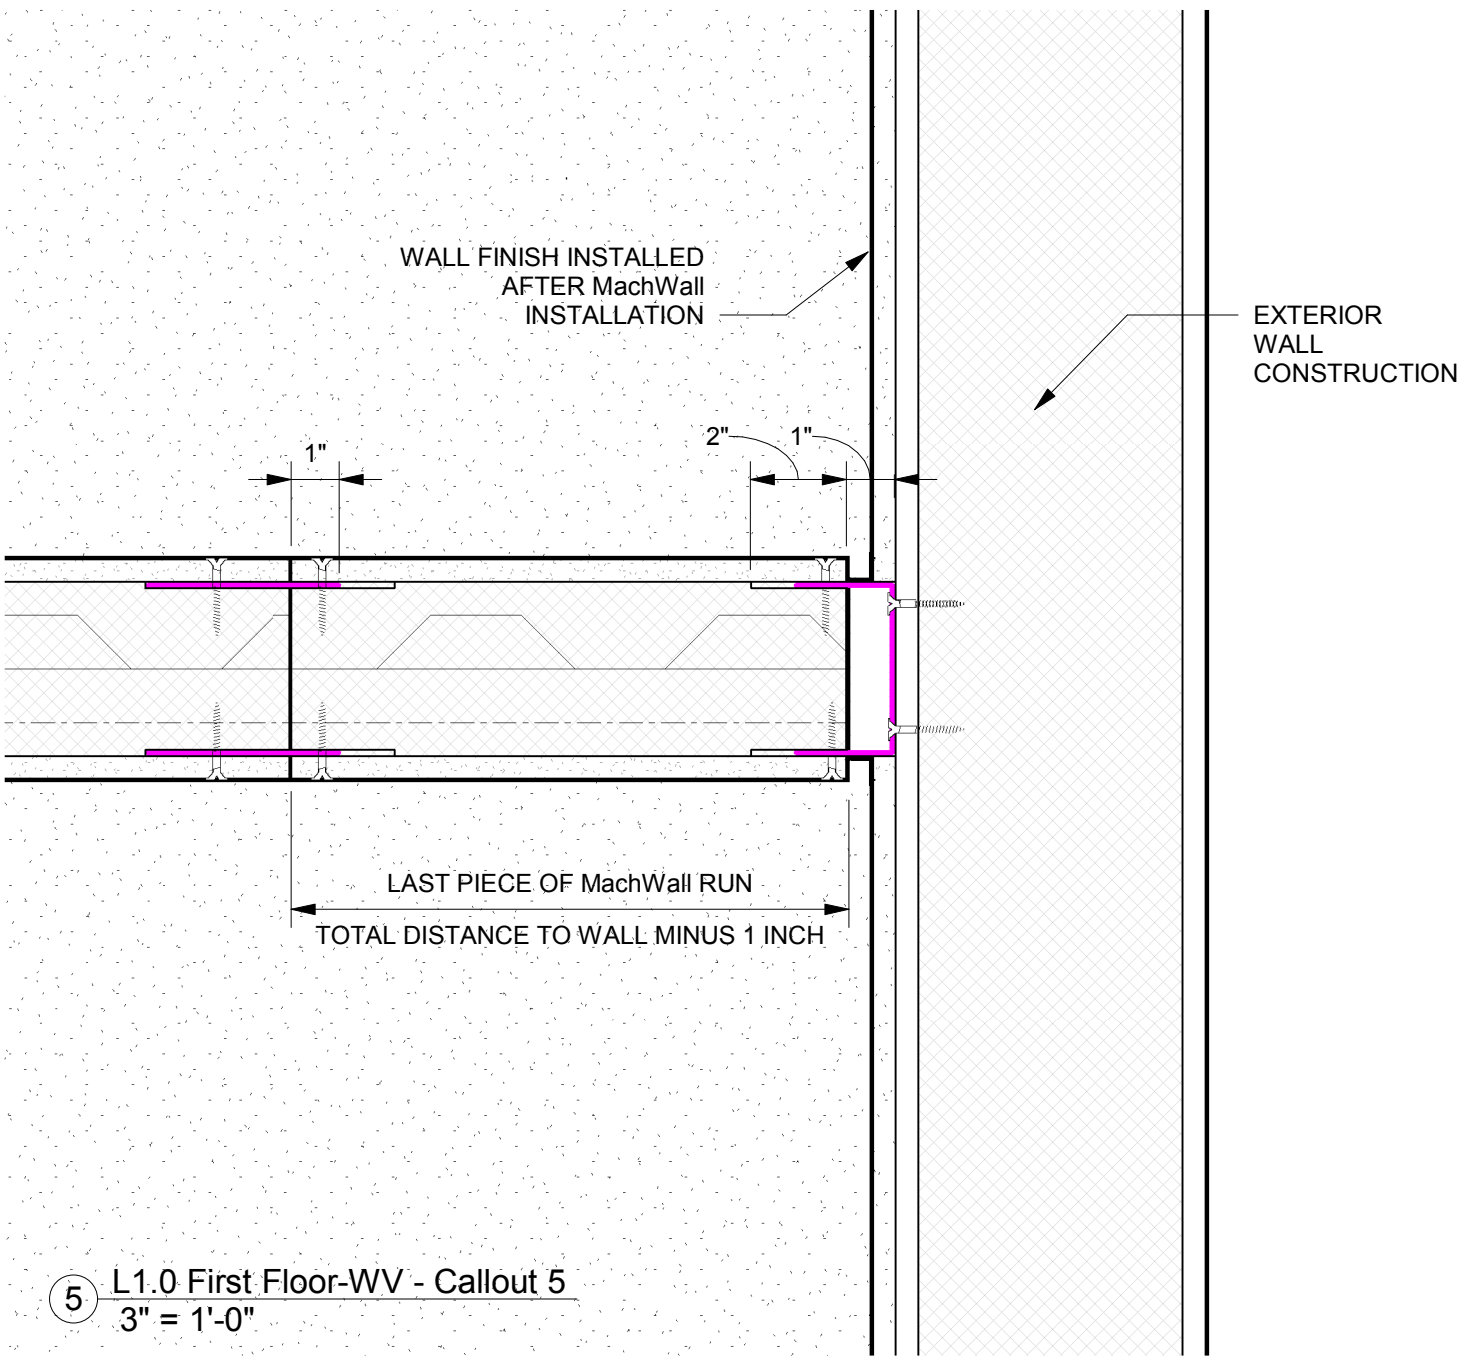


5 L1.0 First Floor-WV - Callout 5  
3" = 1'-0"

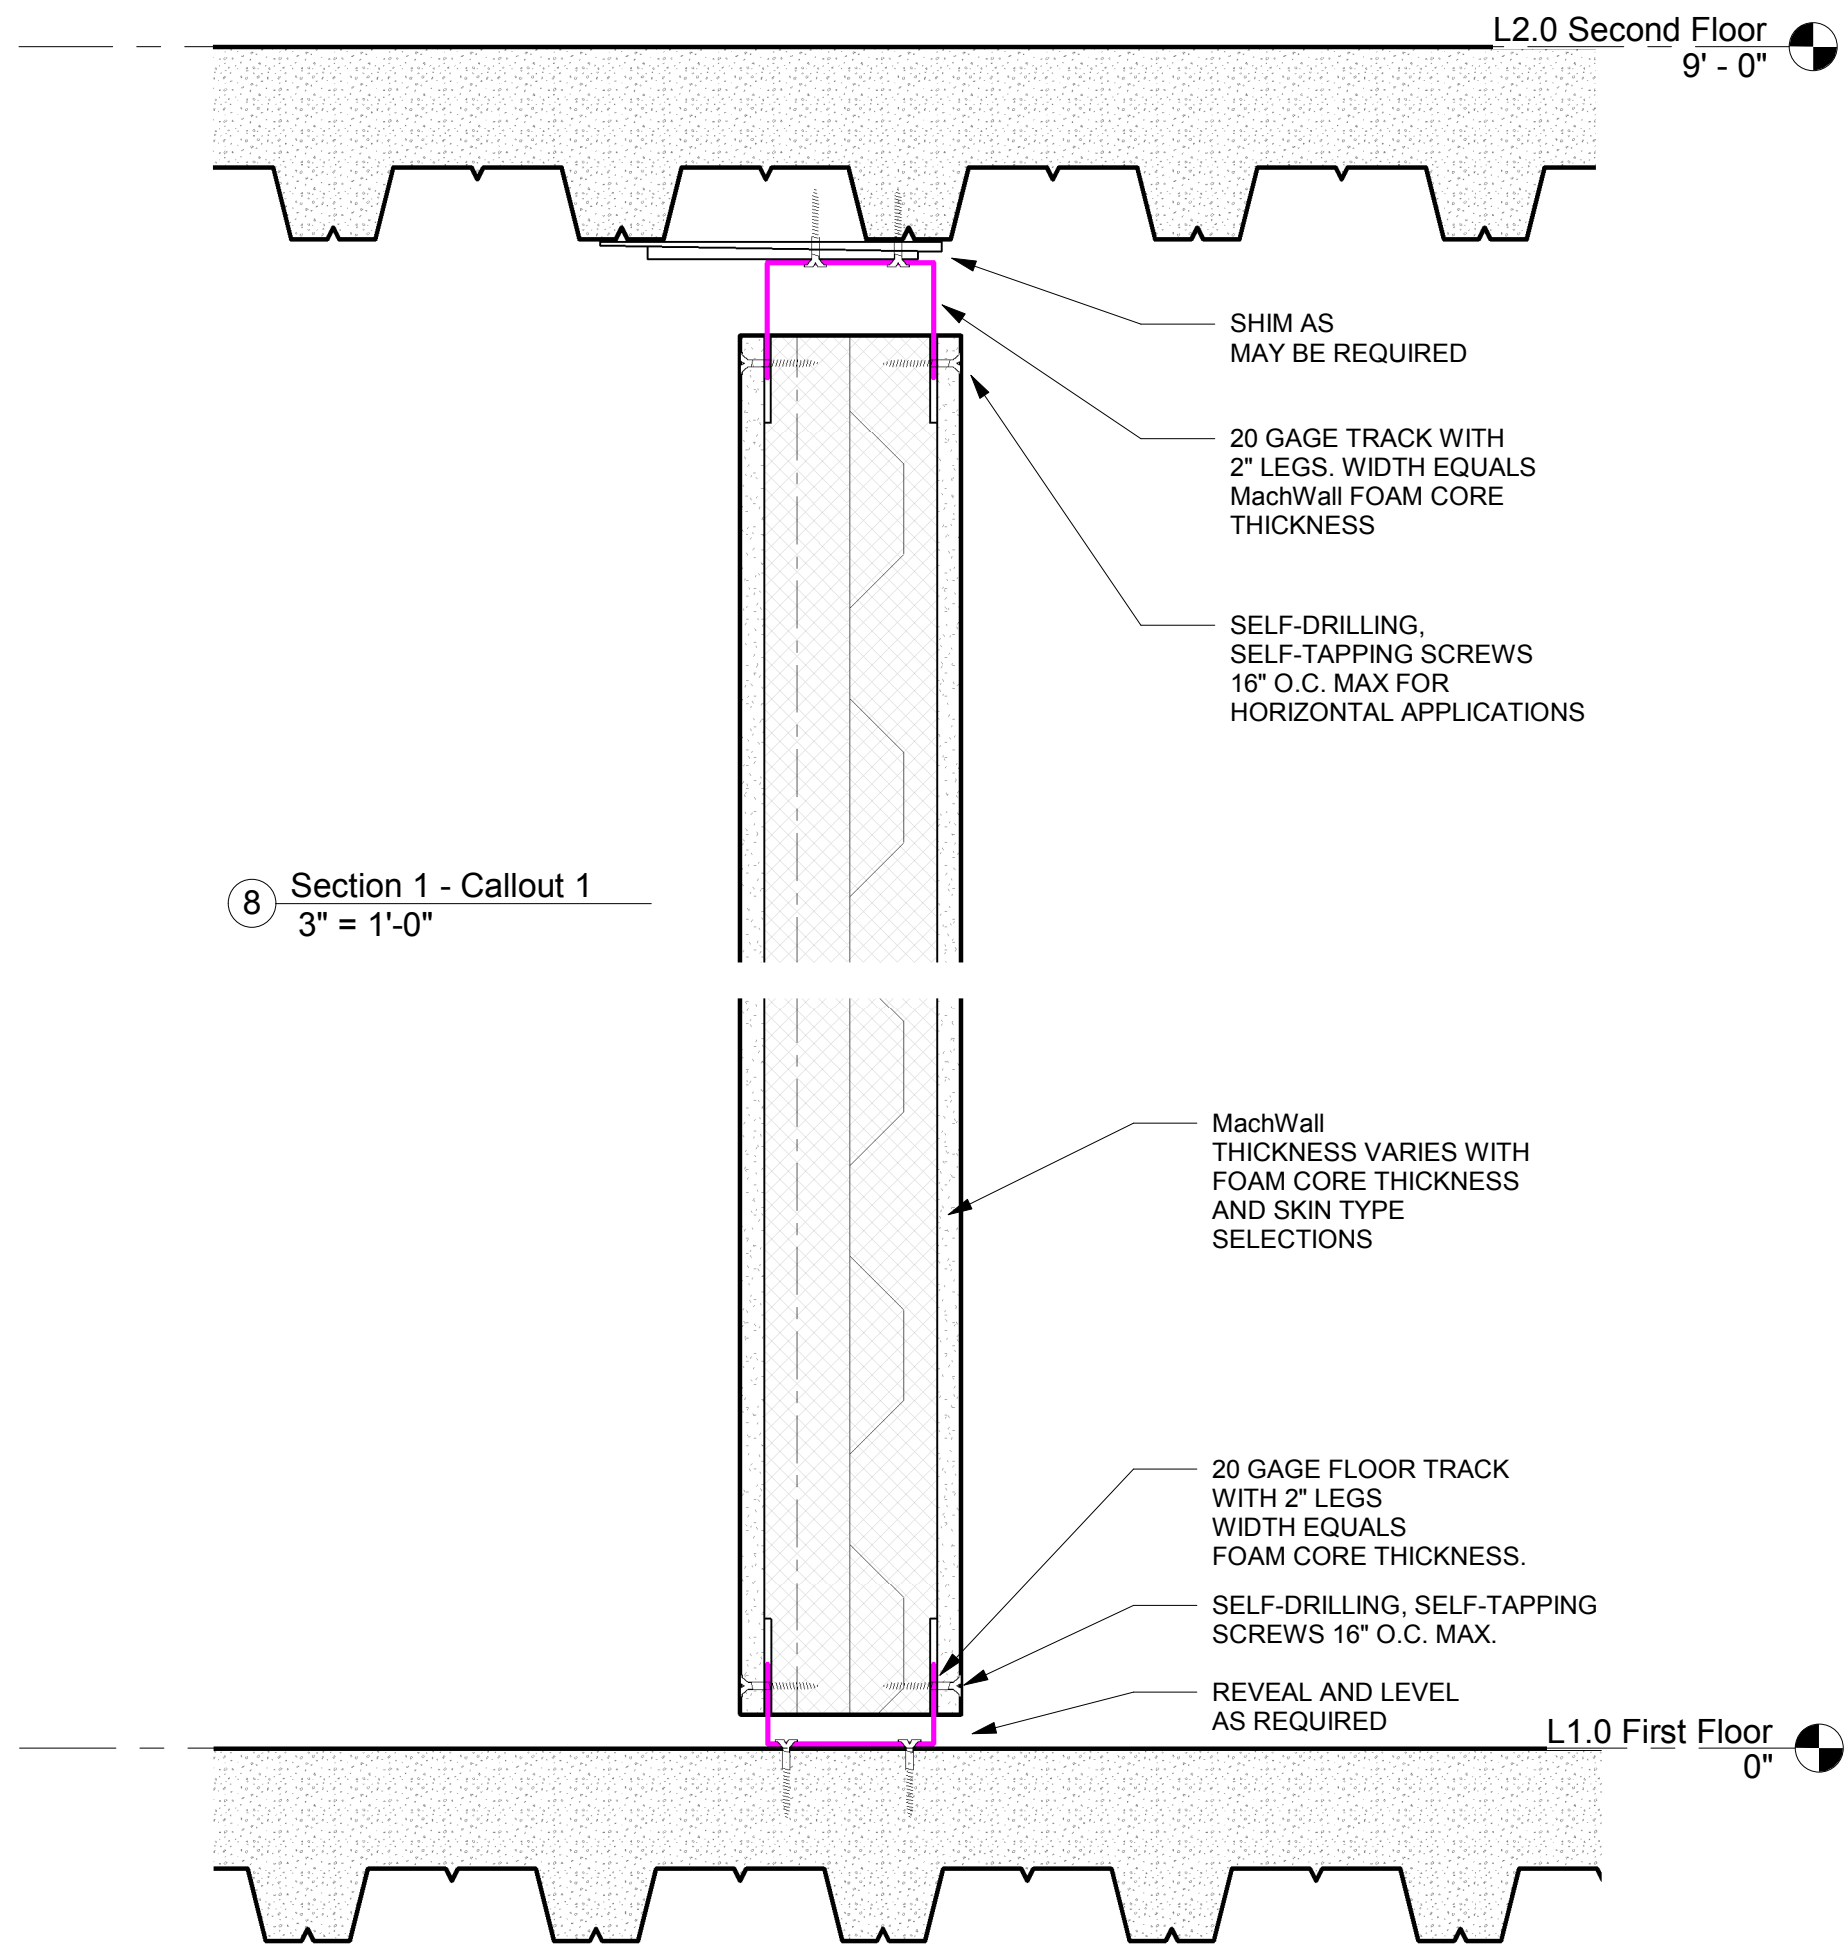


8 Section 1 - Callout 1  
3" = 1'-0"

7 Section 1 - Callout 2  
3" = 1'-0"

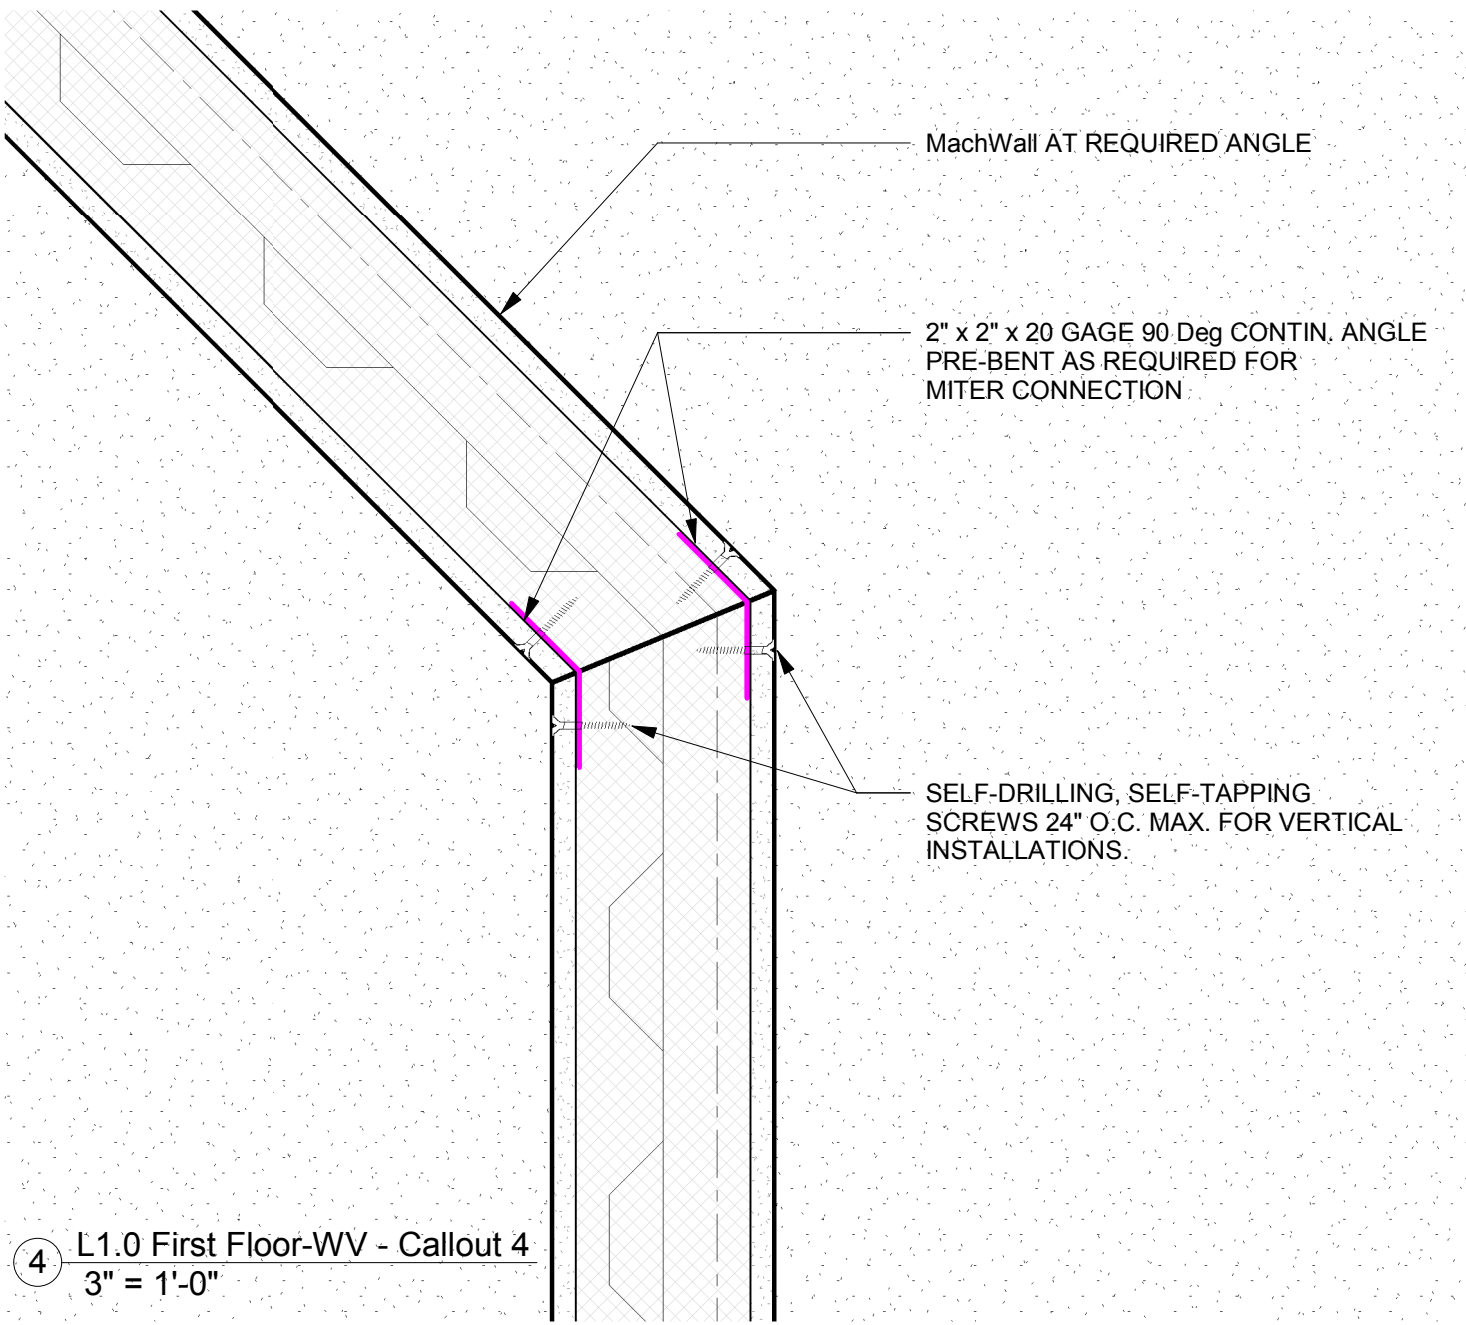

4 L1.0 First Floor-WV - Callout 4  
3" = 1'-0"

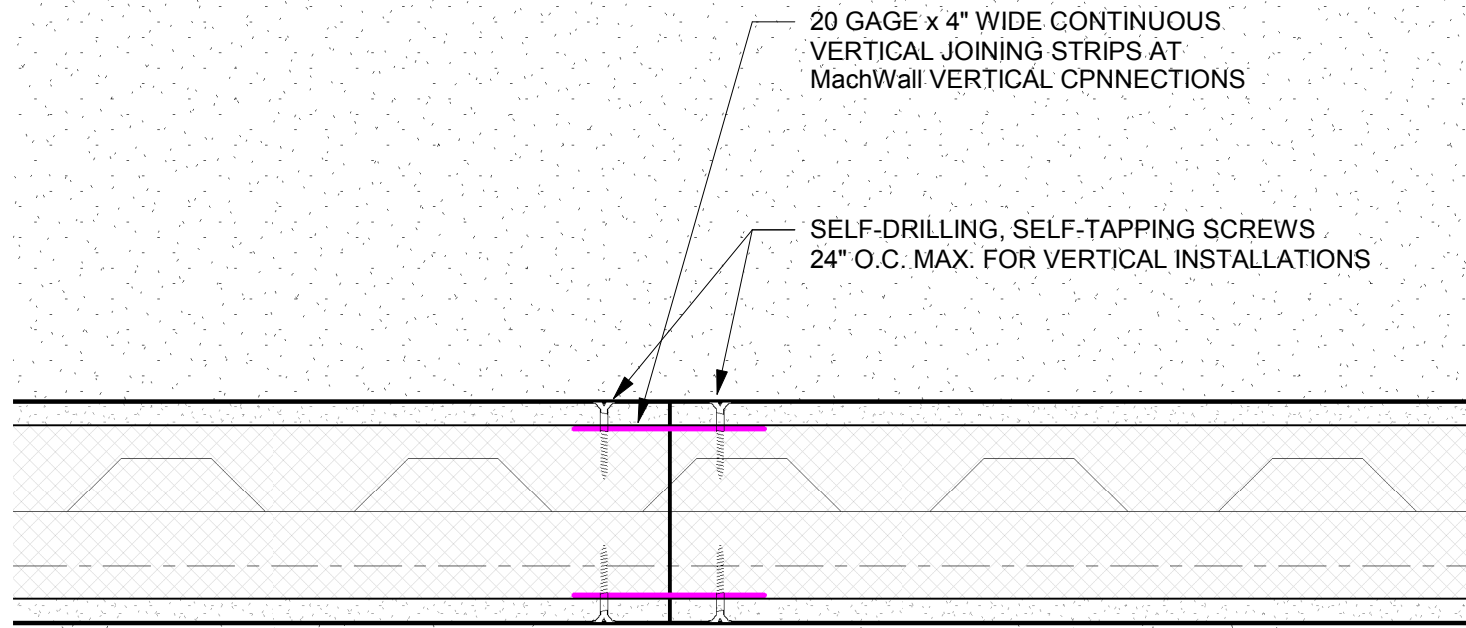

9 L1.0 First Floor-WV - Callout 7  
3" = 1'-0"

CHALEFF & ROGERS • ARCHITECTS  
1514 MONTAUK HIGHWAY WATER MILL, N.Y. 11976 631-726-4477

REVISIONS:

REV	DATE	REMARKS

Mach wall, LLC.

Mach wall, LLC.  
2272 Main Street - Bridgehampton, NY 11932

\*M002

SCALE: 3" = 1'-0"

Connection Details

DRAWN BY: Author

ISSUED: 11/22/17

DRAWING NUMBER:

M002

PROJECT No. Object Number

M002 Connection Details  
\* SCALE APPLIES WHEN PRINTED ON A 24" x 36" SHEET

Project Status

11/26/2017 5:22:49 PM